

PUBLIC NOTICE

PERMIT APPLICATION: NRS # 04.173

APPLICANT: Wayne County Highway Department
Phillip Berry, Highway Commissioner
315 Hog Creek Road
P.O. Box 472
Waynesboro, TN 38485
(931) 772-5556

LOCATION: Pinhook Branch of Weatherford Creek
Highway 203 Wayne County

WATERSHED DESCRIPTION: Pinhook Branch feeds into Weatherford Creek in the Indian Creek Watershed (HUC 0604000105). The gravel and cobble dominated streambed channel widens and shallows as it approaches Weatherford Creek. The site for the proposed activity is located in rural Lutts, Tenn.

PROJECT DESCRIPTION: The applicant proposes to dredge accumulated gravel from approximately 1500 linear feet of stream, install 12 rock weirs to control the flow and divert approximately 900 feet of Pinhook branch into its previous channel. The upstream work area is prone to flooding, due to accumulated gravel, and the downstream channel relocated itself and has eroding banks along Hwy 203.

PERMIT COORDINATOR: Juliana W. Kyzar

UGGS TOPOGRAPHIC QUADRANGLE: Martin Mills

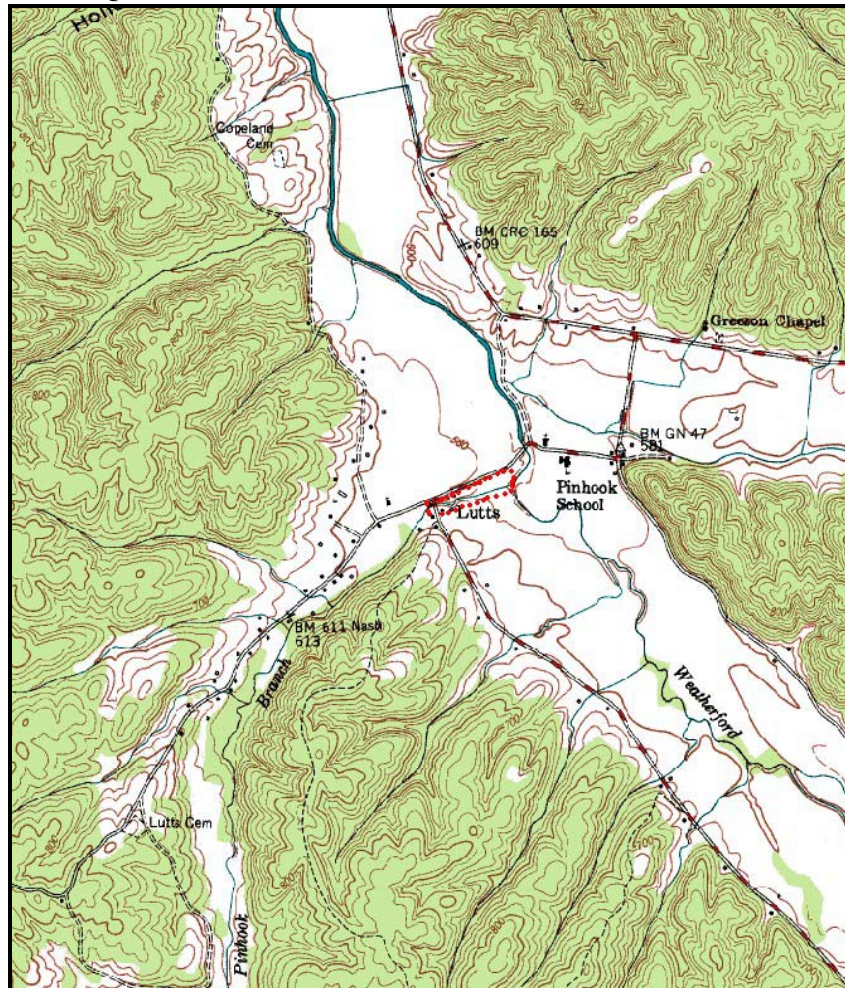
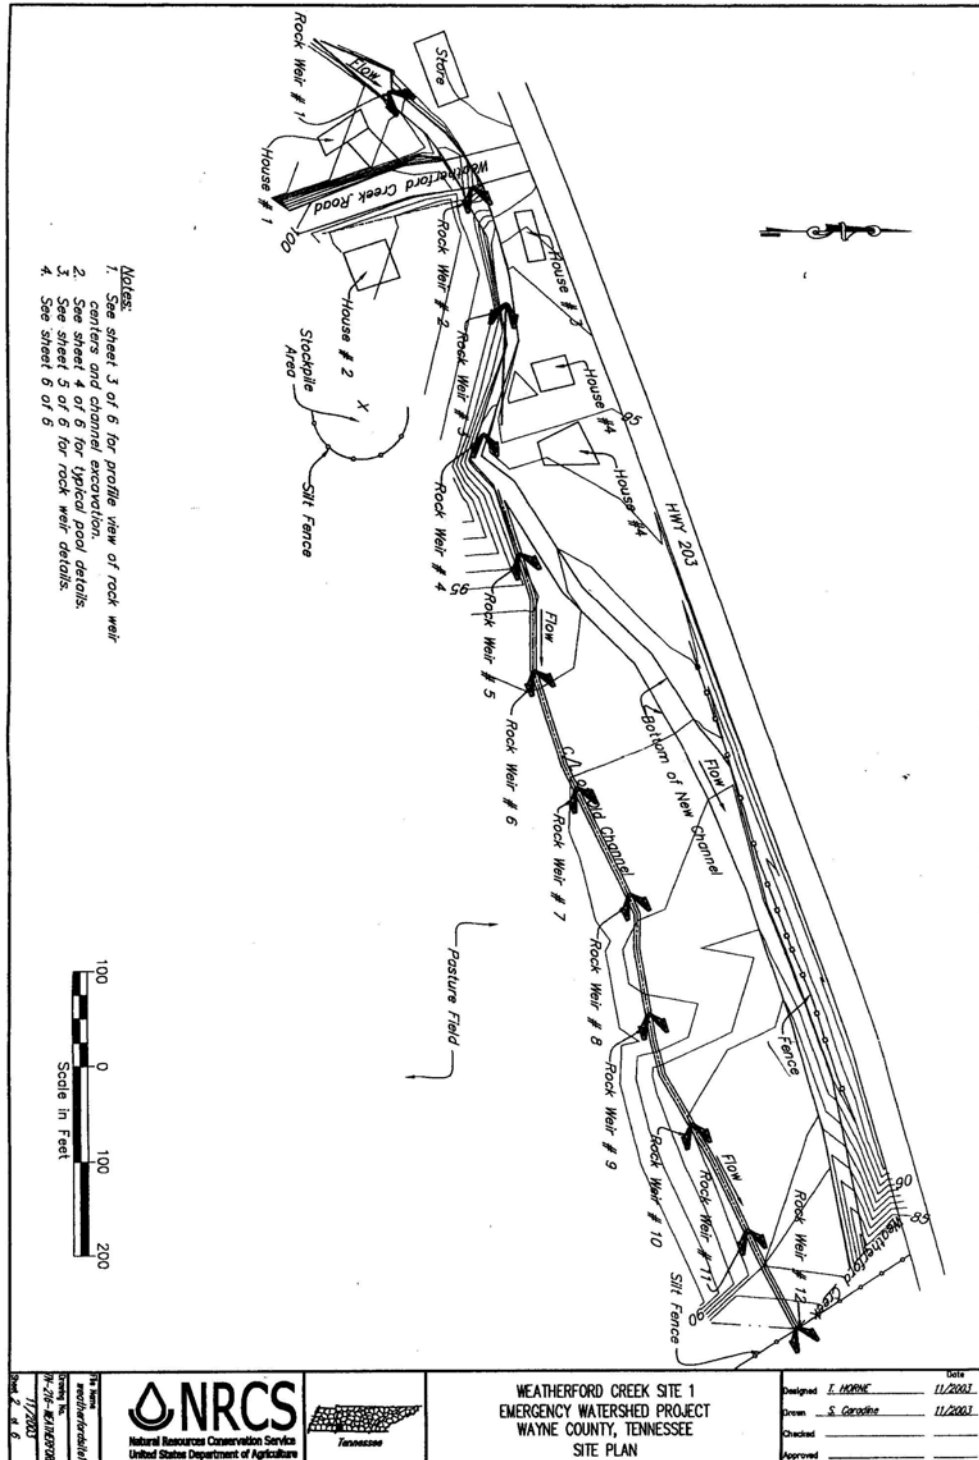


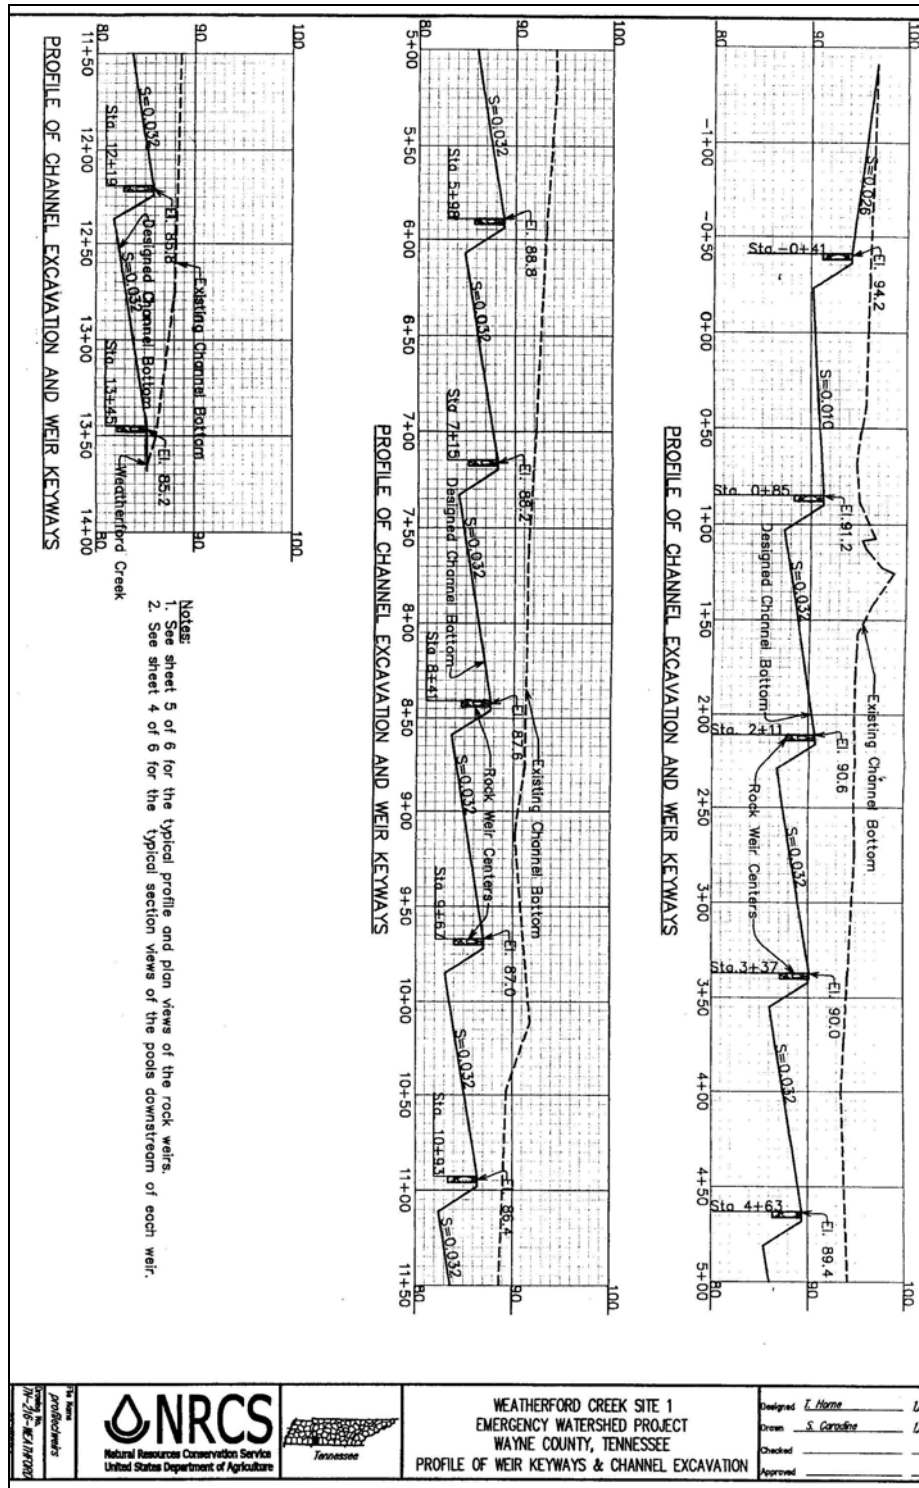



Photo 1: Pinhook branch (looking downstream) at Weatherford Creek Road



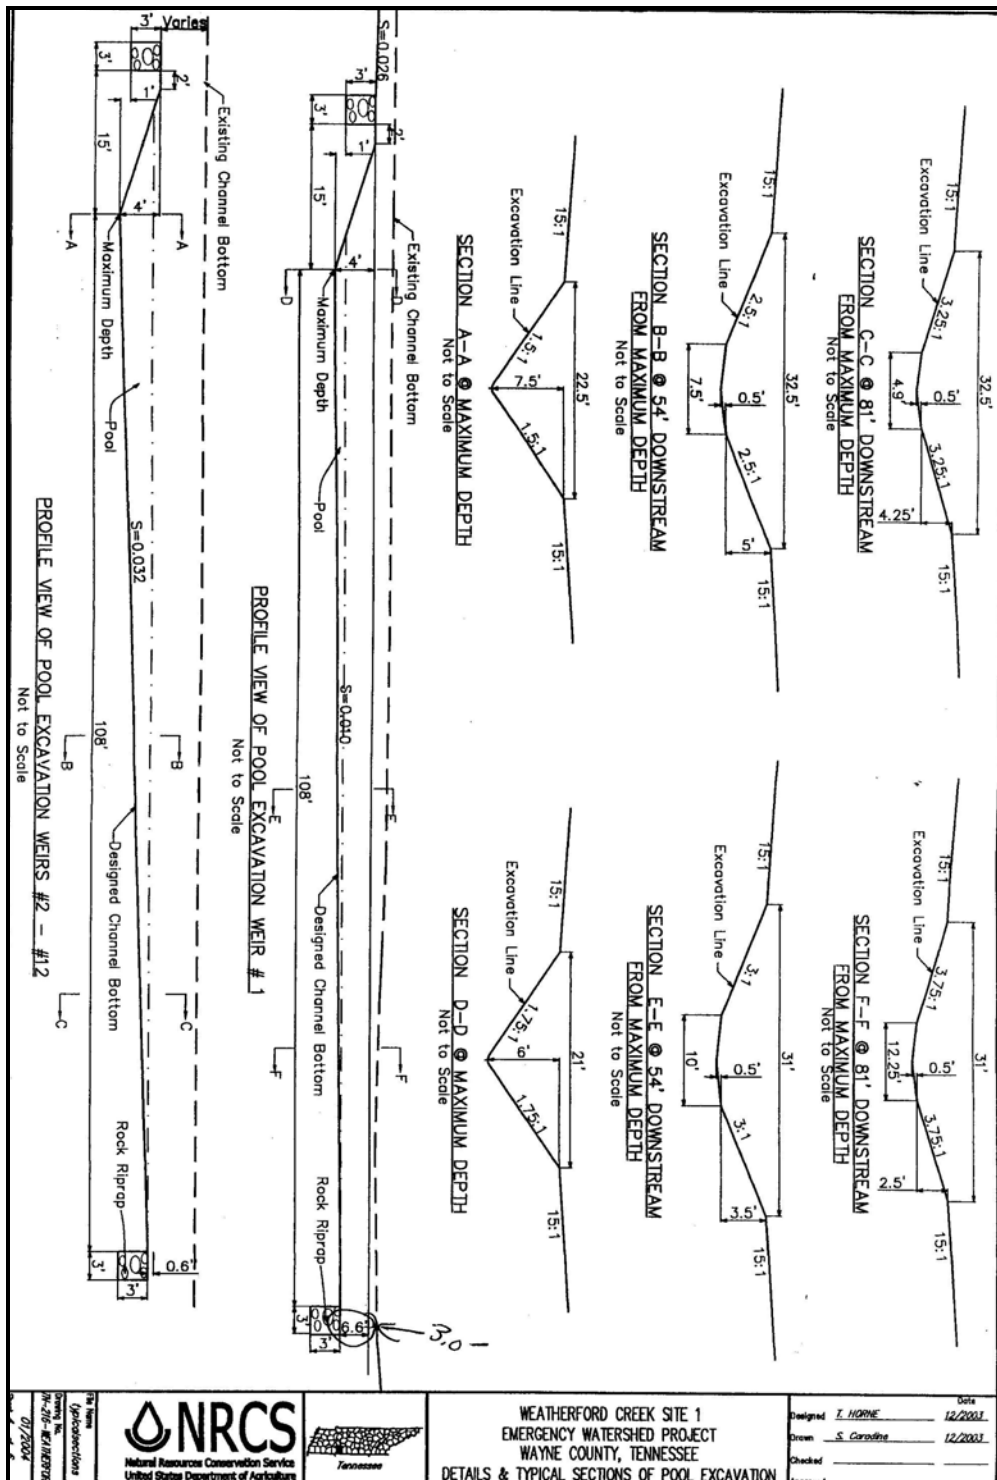Photo 2: Portion of relocated channel of Pinhook Branch, next to Hwy 203







WEATHERFORD CREEK SITE 1
EMERGENCY WATERSHED PROJECT
WAYNE COUNTY, TENNESSEE
DETAILS & TYPICAL SECTIONS OF POOL EXCAVATION

Designed: T. HORNE
Drawn: S. Corroline
Checked:
Date: 12/2003

